


RELEVU
-brutarie-

scara: 1 : 100

Semnat digital de
Diana Valentina Alexe

Data: 2023.08.29
10:42:21 +03'00'

Nr. Cadastral al terenului	Adresa imobilului: Com. Icoana, Sat Icoana, str. Principala, nr. 42A, jud. Olt.		
Carte Funciara Colectiva nr.	UAT		
Cod unitate individuala (U)	CF individuala		
		ICOANA	

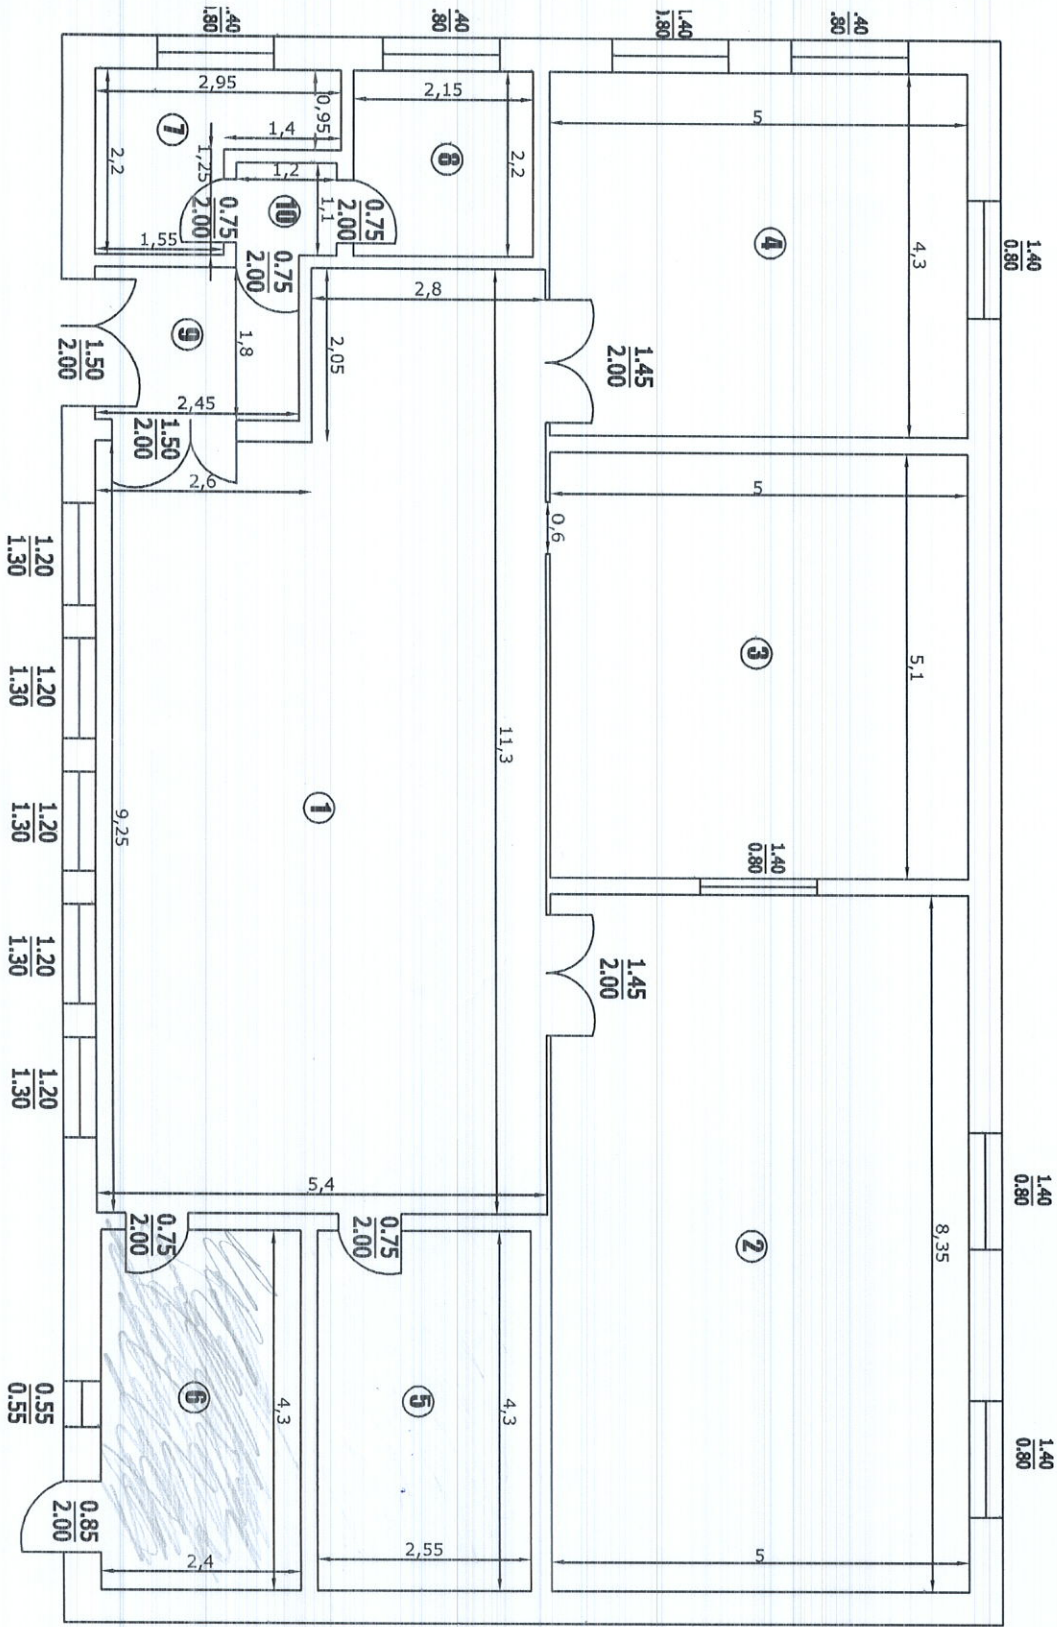

RECAPITULATIE

Nr. Incipere	Denumire incipere	Suprafata utila
1	Camera 1	55.7
2	Camera 2	41.7
3	Camera 3	25.5
4	Camera 4	21.5
5	Camera 5	11.0
6	Camera 6	10.3
7	Camera 7	4.7
8	Camera 8	4.7
9	Camera 9	4.4
10	Camera 10	1.3
SUPRAFATA UTILA		180.8 mp
SUPRAFATA TOTALA		180.8 mp
Executant: Alexe Diana-Valentina		
Autorizatie categoria B		
seria RO-OT-F nr. 0129		
Data: August 2023		
Receptionat		Data: